


GFOA Chicago 2026

GFOA's 120th ANNUAL CONFERENCE

JUNE 28-JULY 1, 2026 | EXHIBIT DATES: JUNE 28-30, 2026

McCormick Place, Lakeside Center | Exhibit Hall D1

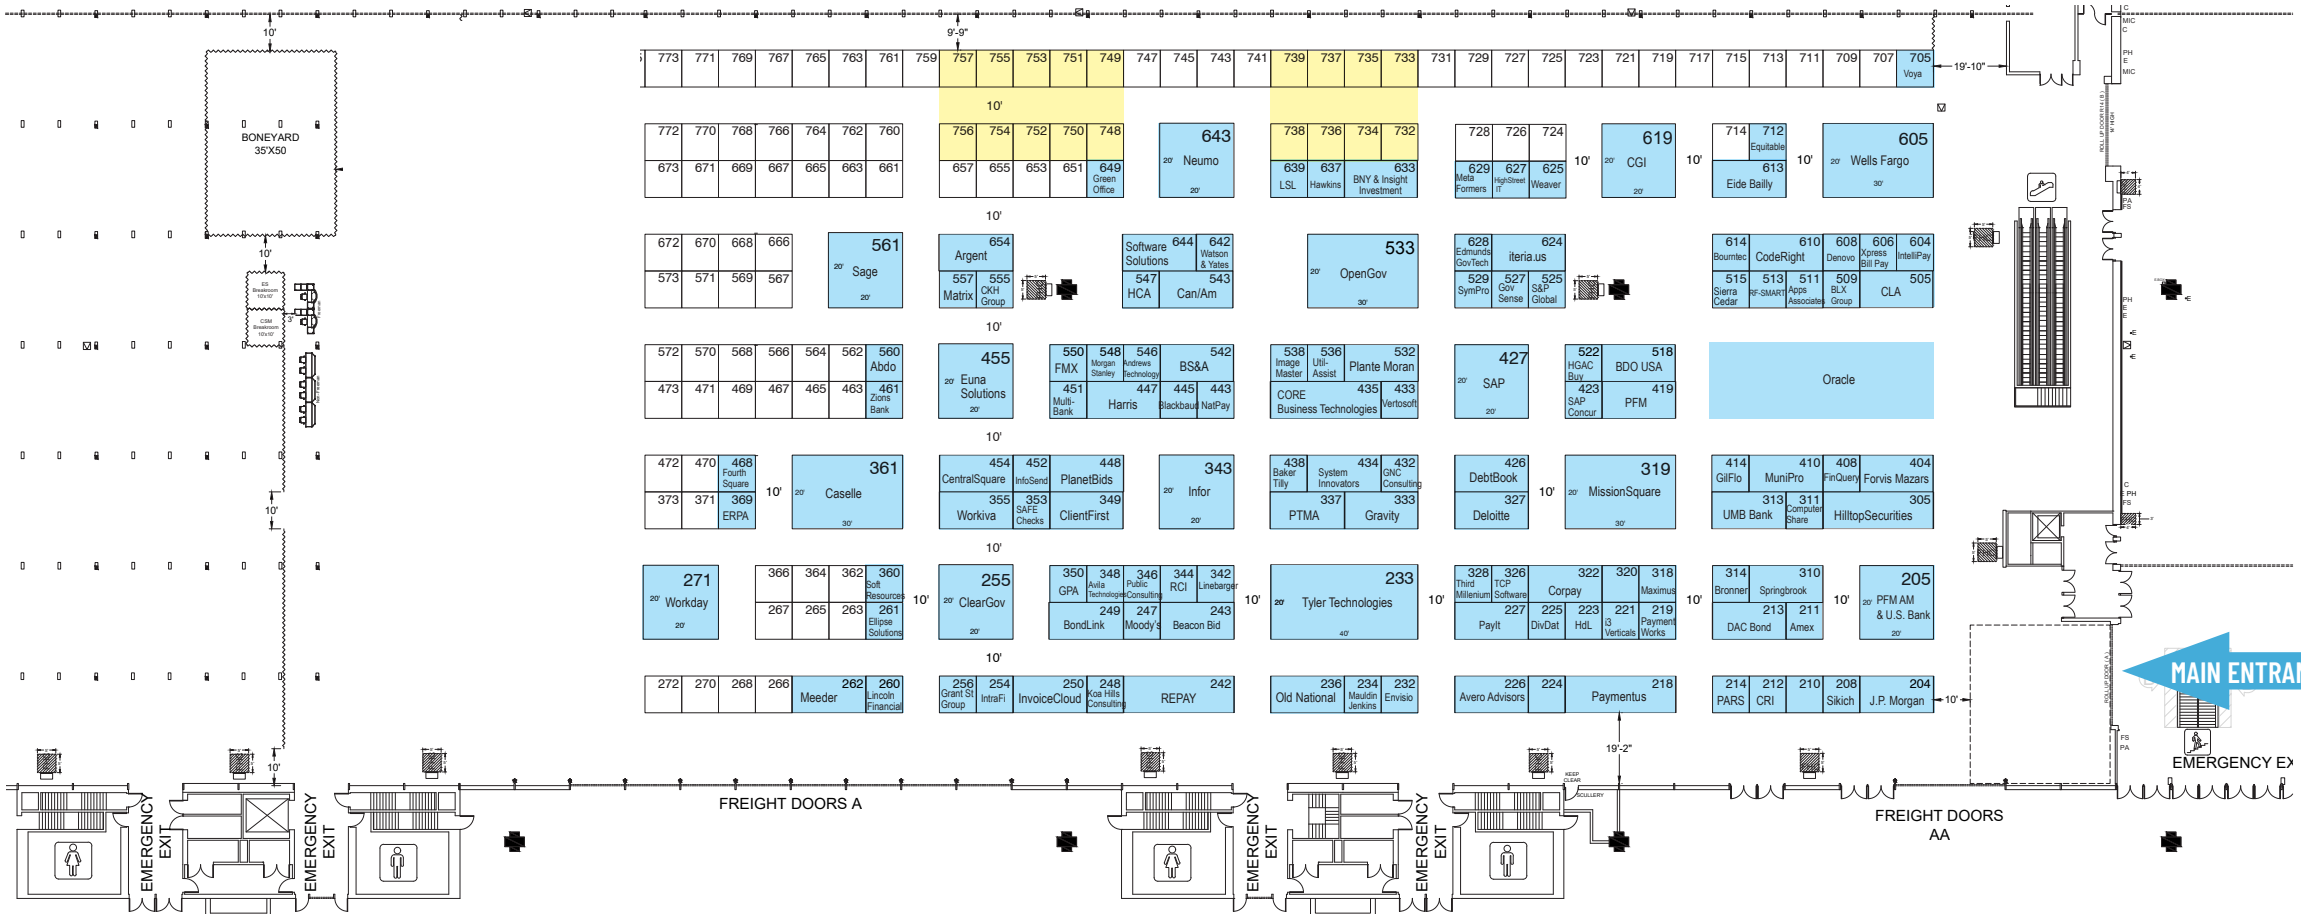

REVISION					
Date: 8/1/2025					
By: TRACY WALKER					
BOOTH COUNT					
Footprint as of 06/01/2025					
100% - 10,000 Sq Ft Available					
Exhibit	Size	Qty	Sq Ft	Rented	Available
10x10	100	354	35,400	0	354
20x20	400	1	1,000	0	4
20x30	600	4	2,400	0	4
Totals:	354	359	38,800	0	364

BLDG. LEGEND:	
LEGEND	
CEILING HEIGHT OF EXHIBIT SPACE - 10' - 12' - 14' 
COLUM/FIRE HOSE CABINET DETAIL	
ELECTRICAL SERVICE	
MECHANICAL SERVICE	
LEGEND FOR LAKESIDE BALLROOM	
GENERAL NOTE	
FLOOR TYPE LEGEND	

DRAWING INFO	
Passport Line Item Number:	
#15331924	
Facility:	
MCCORMICK PLACE	
Facility Location:	
HALL D1	
City & State:	
CHICAGO, IL	
Scale: CUSTOM	
Project #:	
Acct. Sales: GENE THOMAS	
Acct. Mgmt.: SHANAE BULLARD	
Started: 7/30/2025	
Drawn By: TRACY WALKER	
Prod. Branch: CHICAGO	

Freeman.

Disclaimer - This floor plan is preliminary and subject to change pending review and official approval by all authorities having jurisdiction. Every effort has been made to ensure the accuracy of all information contained on this floor plan. However, no warranties, either expressed or implied, are made with respect to this floor plan. If the location of building columns, utilities or other architectural components of the facility is a consideration in the construction or usage of an exhibit, it is the sole responsibility of the exhibitor to physically inspect the facility to verify all dimension and locations.

© Copyright 2025, Freeman Co. All rights reserved.

Confidential and Proprietary - the information contained herein is the proprietary information of Freeman and by accessing the information, the recipient agrees to keep the information confidential and not disclose it to any third party without the prior consent of Freeman. Recipient also agrees to only use the information for its internal evaluation purposes and for no other purpose, without the prior consent of Freeman.